

REVISIONS  
 INITIAL PLAN EED 19/11/09  
 MODIFIED FROM 2009 PLAN  
 REV 1 EED 19/5/10  
 EVAL. LB 18/8/10

DWG FILE BVNA-K10  
 JOB NO. J7519  
 BOMPAC  
 SCALE NTS

ALL DIMENSIONS METRES UNLESS SHOWN OTHERWISE  
 DO NOT SCALE THIS DRAWING

45  
 16m  
 4m  
 TYPICAL SPACE ONLY STAND

EVENT  
 BVNA  
 CONGRESS  
 2010

VENUE  
 KETTERING CONF'NCE  
 CENTRE

CLIENT  
 BVNA  
 LIMITED

CONTACT  
 ANGELA MARICONDA

OPEN DATES  
 8-11/10/10


BUILD  
 6/10/10

DISMANTLE  
 11/10/10

STRUCTURE  
 GREY CLICK

**INDEX**group

1 LOMAX STREET RADCLIFFE  
 MANCHESTER M26 1PX  
 TEL: 0161 723 6100  
 FAX: 0161 723 4744

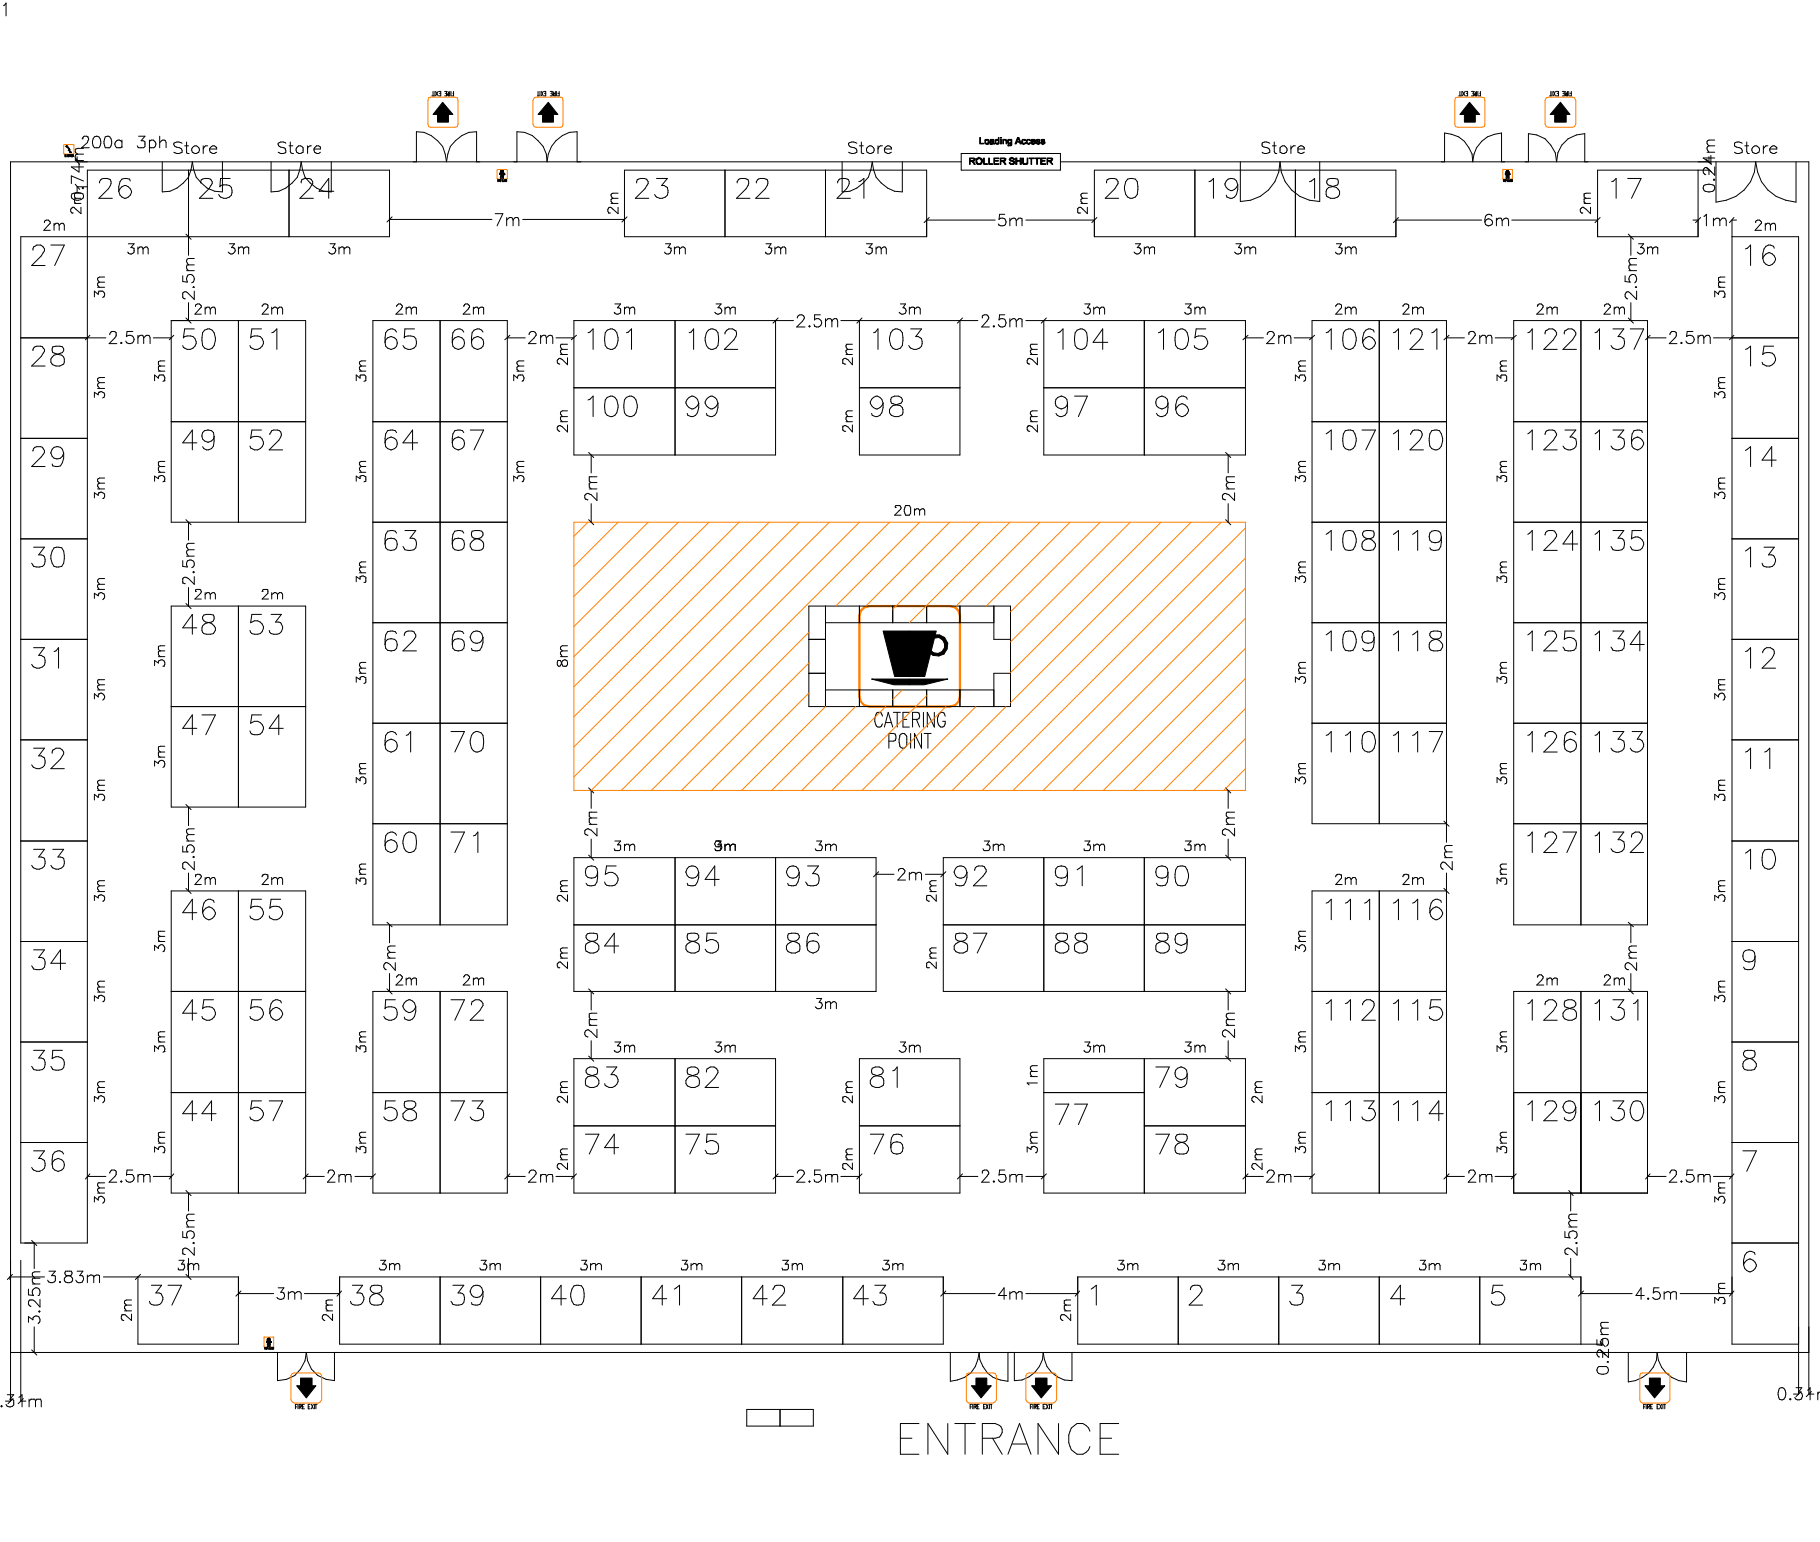

A1